

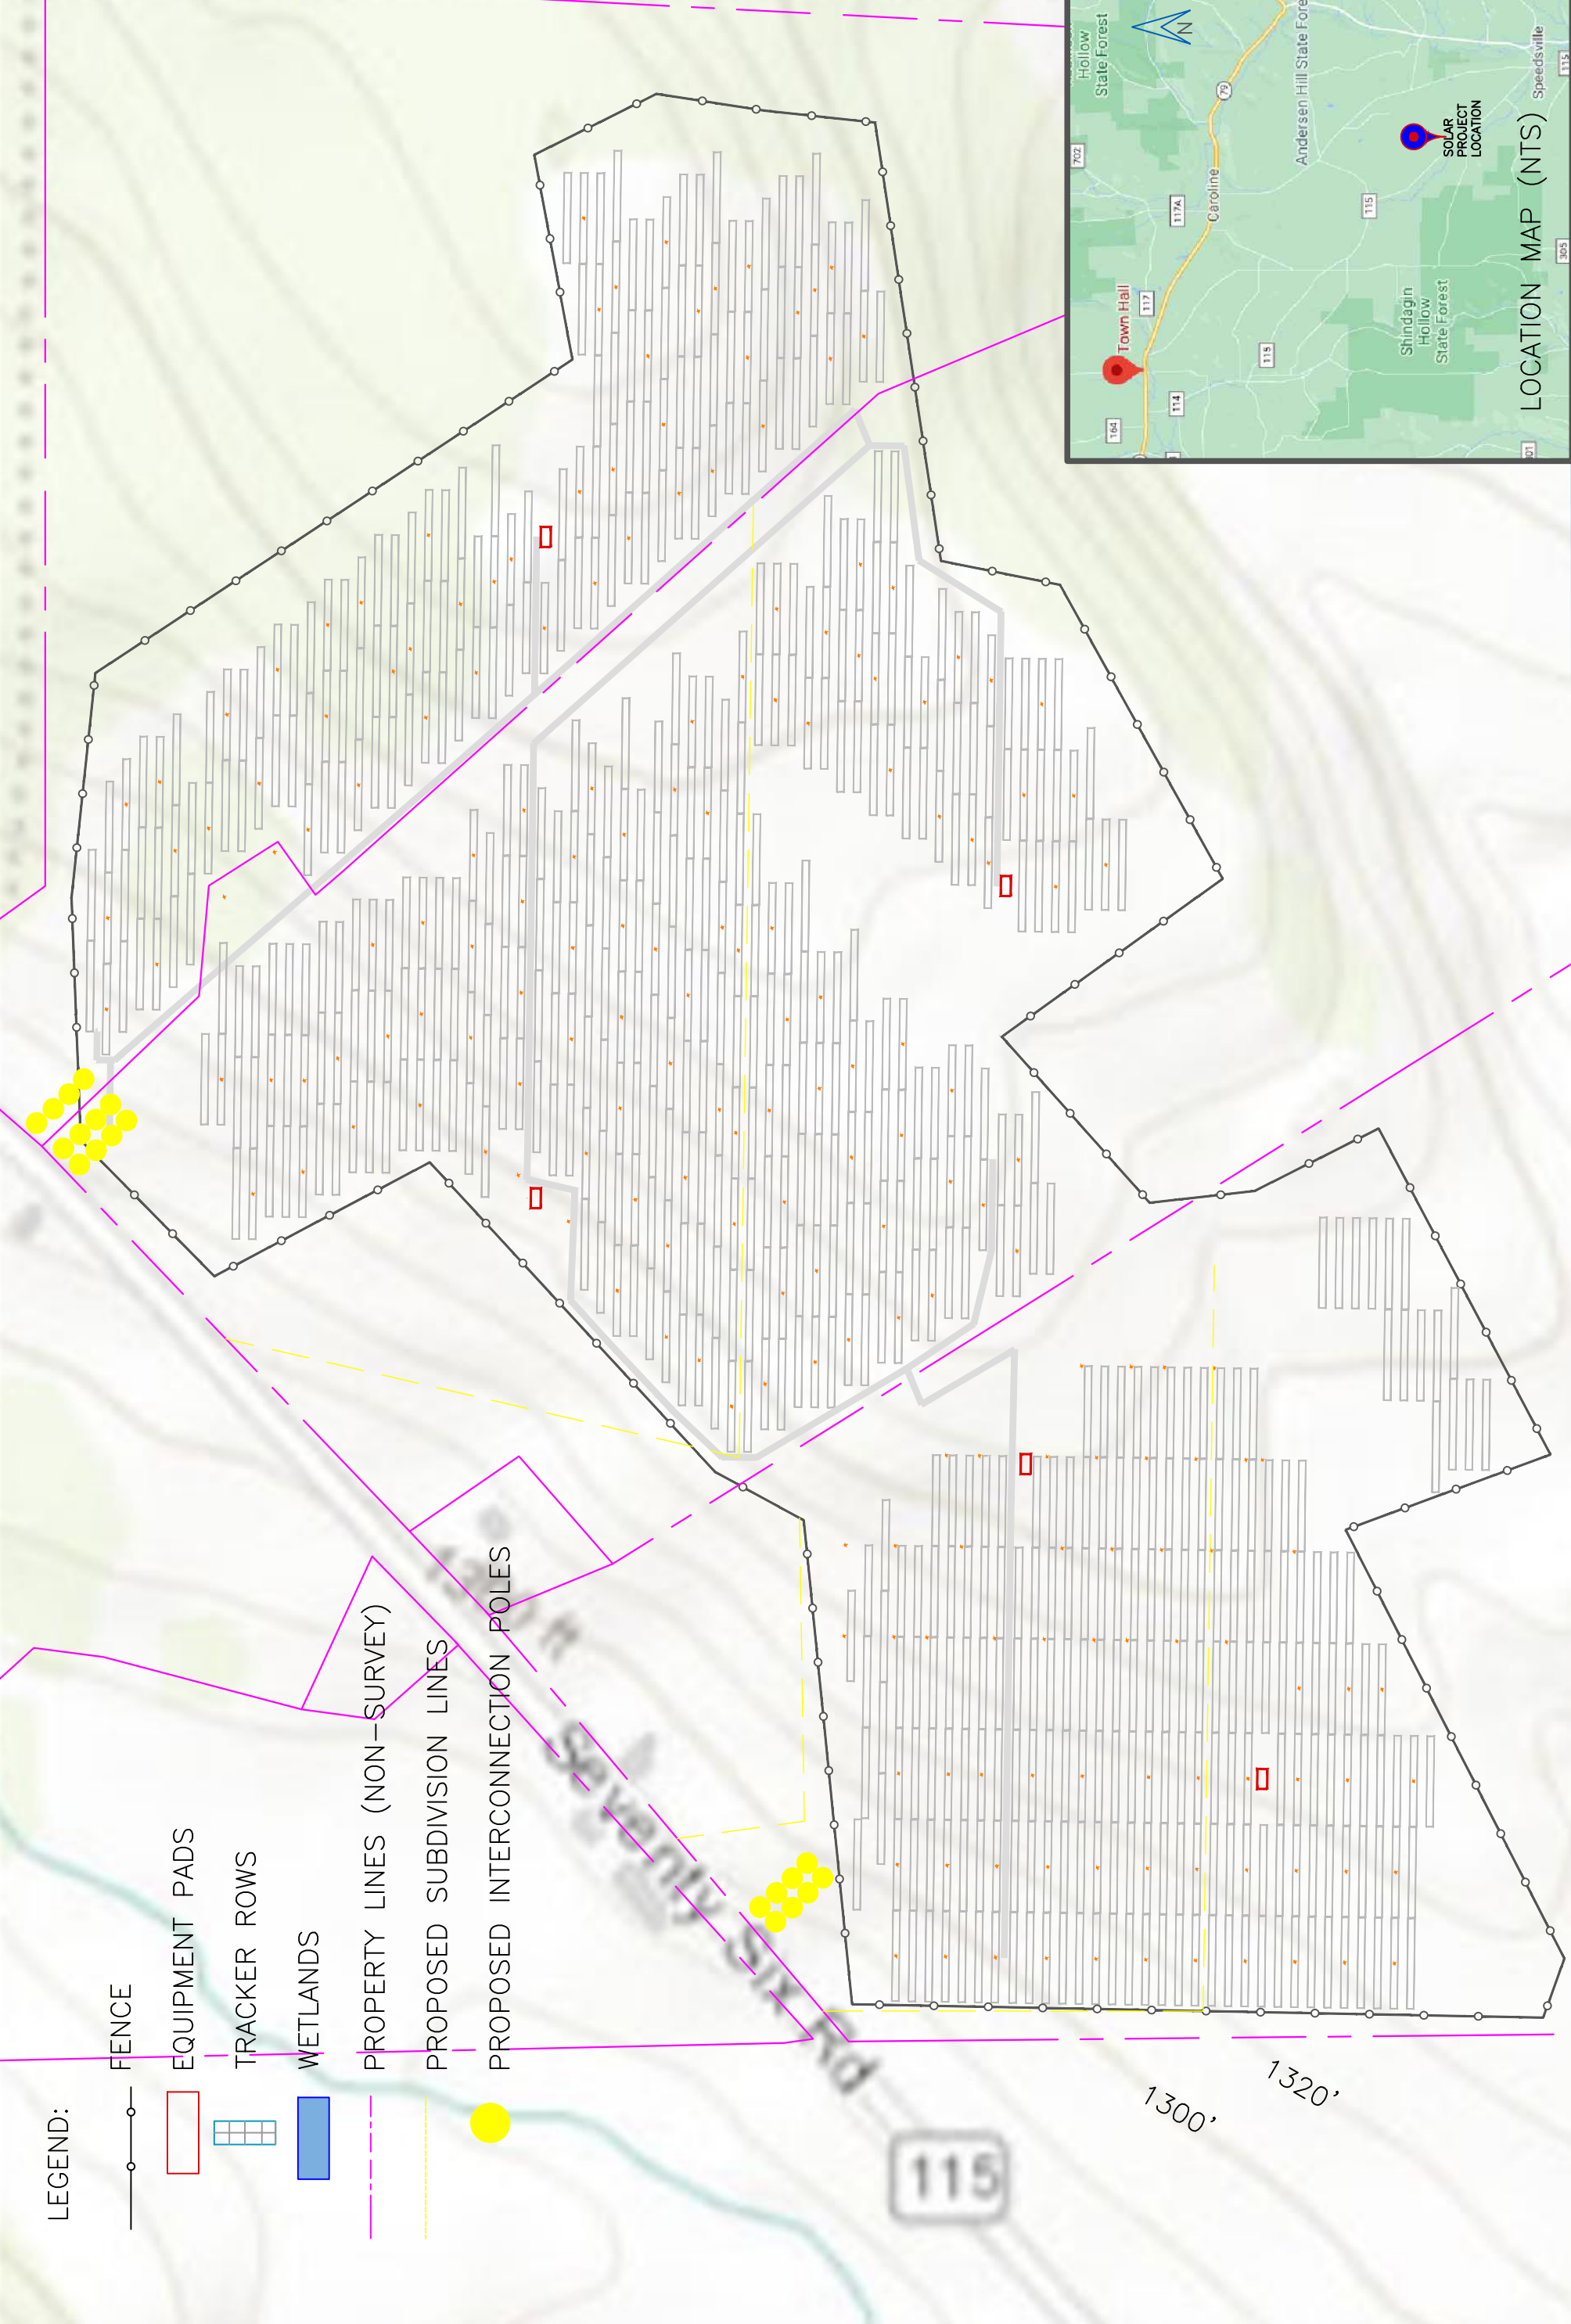


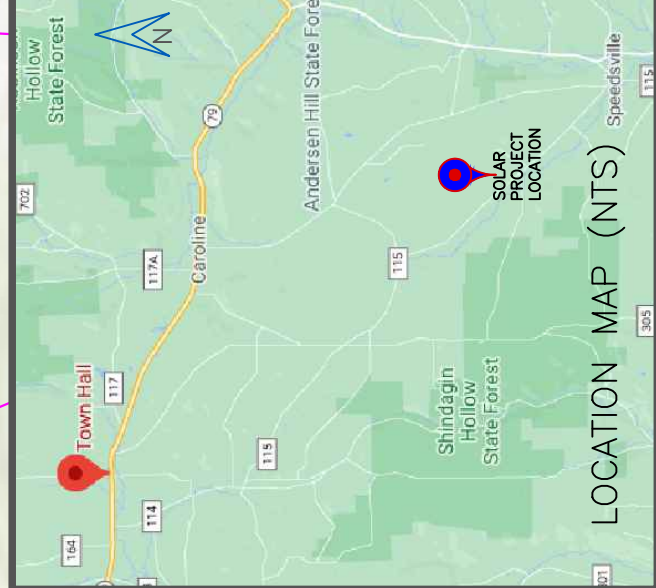

5-UNIT CDG PV  
 PROP. NY SIR SOLAR TRACKING PROJECT  
 SYSTEM SIZE: 4 X 5 MW-AC ARRAYS  
 1 X 2.5 MW-AC ARRAY  
 SUBDIVISION OF PROPERTY REQUIRED  
 ISSUED FOR: CONCEPT

PROJECT SITE ADDRESS:  
 SEVENTY SIX ROAD  
 CAROLINE NY  
 DATE: FEBRUARY 2021

NOT FOR CONSTRUCTION  
 PAGE 2 OF 2

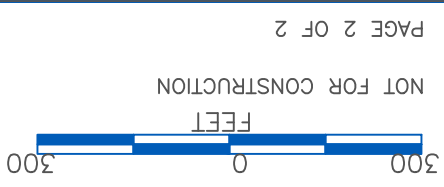

LEGEND:

- FENCE
- EQUIPMENT PADS
- TRACKER ROWS
- WETLANDS
- PROPERTY LINES (NON-SURVEY)
- PROPOSED SUBDIVISION LINES
- PROPOSED INTERCONNECTION POLES

115

1300'  
1320'