





5-UNIT CDG PV
PROP. NY SIR SOLAR TRACKING PROJECT
SYSTEM SIZE: 4 X 5 MW-AC ARRAYS
1 X 2.5 MW-AC ARRAY
SUBDIVISION OF PROPERTY REQUIRED
ISSUED FOR: CONCEPT

PROJECT SITE ADDRESS:
SEVENTY SIX ROAD
CAROLINE NY
DATE: FEBRUARY 2021



300 0 300
FEET
NOT FOR CONSTRUCTION

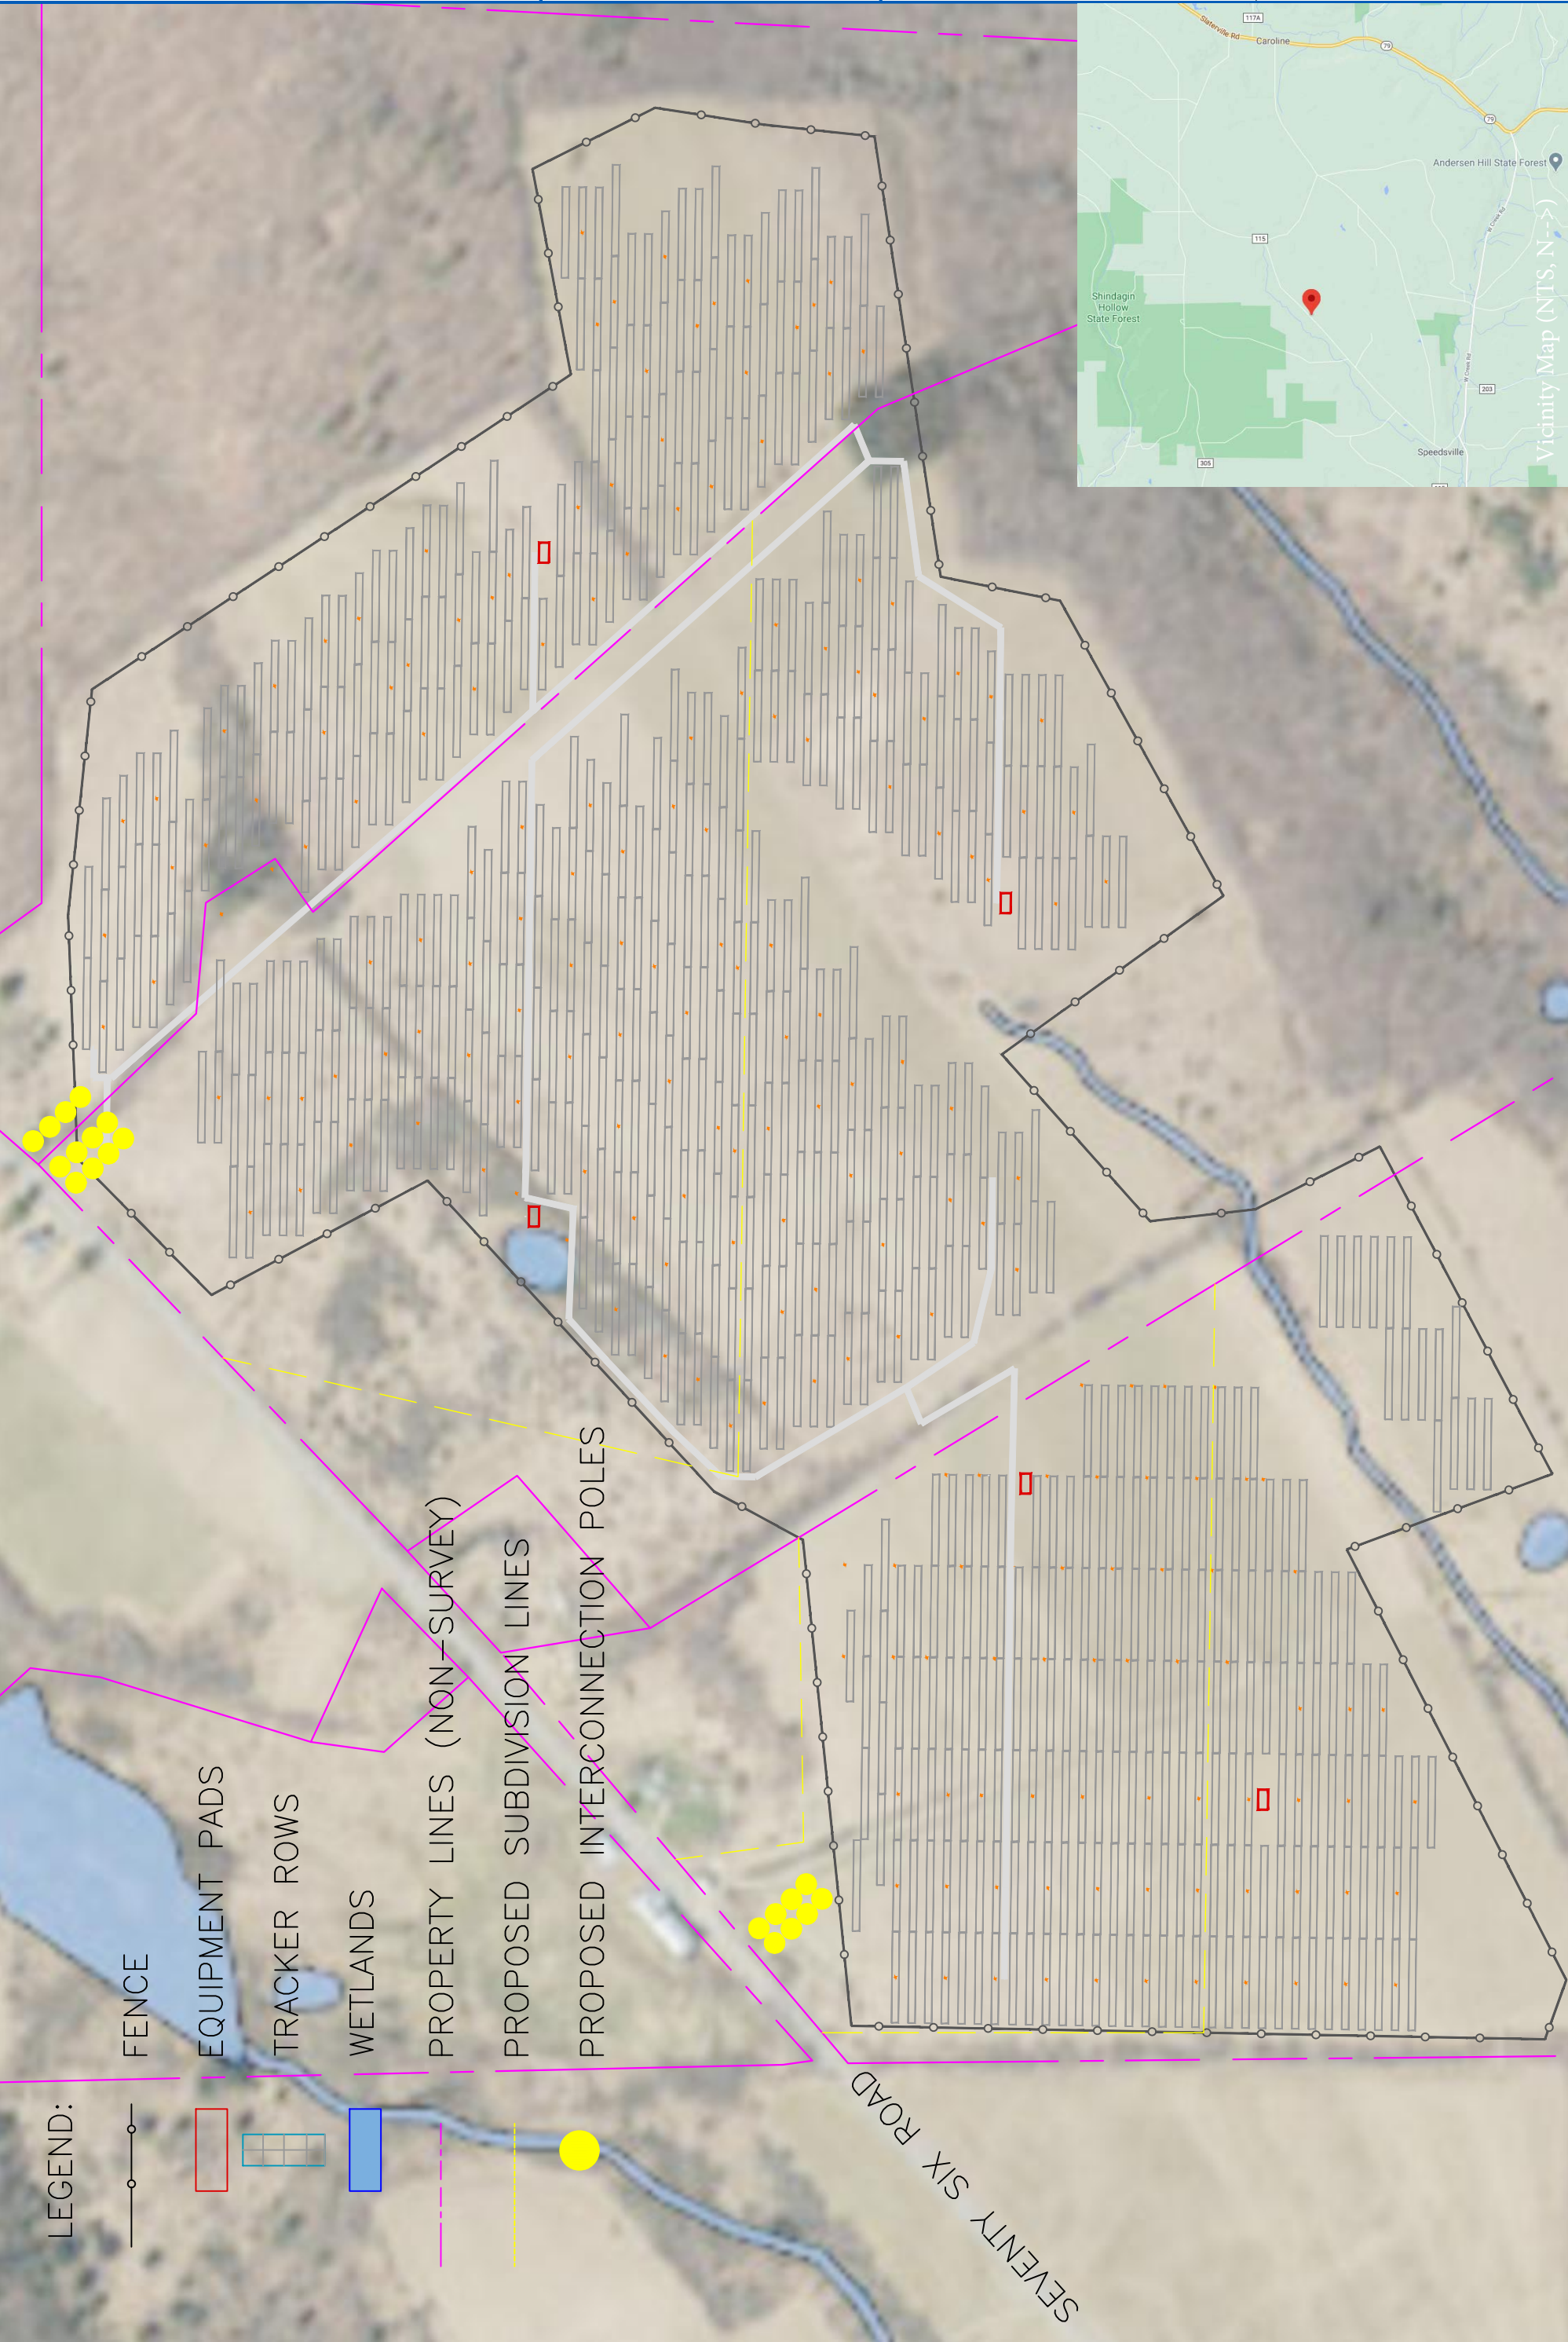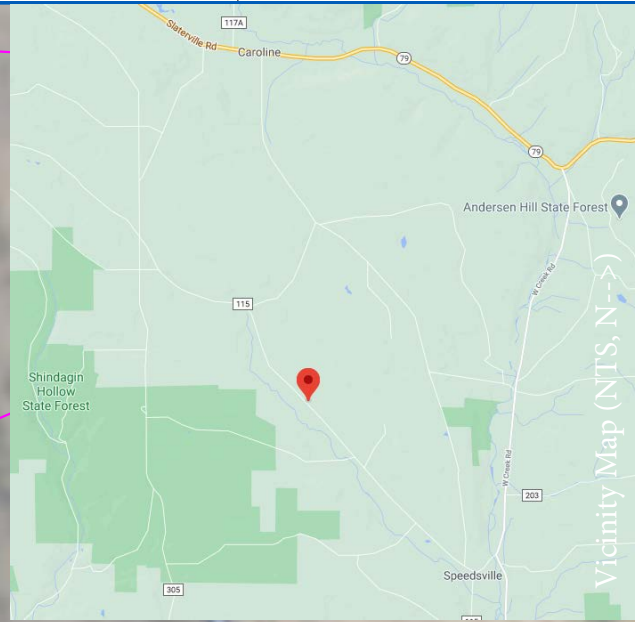

LEGEND:

FENCE

EQUIPMENT PADS



TRACKER ROWS

WETLANDS

PROPERTY LINES (NON-SURVEY)

PROPOSED SUBDIVISION LINES

PROPOSED INTERCONNECTION POLES

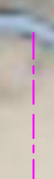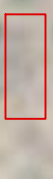

SEVENTY SIX ROAD